
**IT IS THE CONTRACTORS RESPONSIBILITY TO:**

- CHECK AND VERIFY THAT ALL DIMENSIONS AND SIZES ARE CORRECT, AND TO REPORT IN WRITING ANY ERRORS OR OMISSIONS TO THE ARCHITECT PRIOR TO PROCEEDING WITH THE WORK.

- AVOID SCALING OF DRAWINGS EXCEPT AS PERMITTED BY THE ARCHITECT

- READ THE DRAWINGS IN CONJUNCTION WITH ALL ARCHITECTURAL, MECHANICAL, ELECTRICAL AND STRUCTURAL DRAWINGS AND COMPLETE SPECIFICATIONS

THE INFORMATION CONTAINED IN THIS DRAWING IS COPYRIGHT AND HAS BEEN PREPARED FOR THE SOLE PURPOSE OF THE PROJECT DESCRIBED HEREIN AND FOR THE SOLE BENEFIT OF THE OWNER. ANY UNAUTHORIZED USE OF THIS INFORMATION WILL BE CONSIDERED A BREACH OF COPYRIGHT AND MAY BE PURSUED AS SUCH. USE OF THIS INFORMATION FOR ANY PURPOSE OTHER THAN THE PROJECT DESCRIBED HEREIN IS AT THE SOLE RISK OF THE USER.

 

A: DETAIL NO.  
B: DRAWING NO. — WHERE DETAILED  
C: DRAWING NO. — WHERE REQUIRED


JOB TITLE  
**BROOKLINE PLAZA**

BEDFORD, NS


DRAWING TITLE  
**BUILDING "A" + "C"  
ELEVATIONS  
(COLOUR)**

DESIGNED BY RS	SCALE AS INDICATED
DRAWN BY GC	DATE 13/09/19
CHECKED BY RS	JOB NUMBER / COVT NUMBER MA1901


DRAWING NO.  
**A201 OF 14**

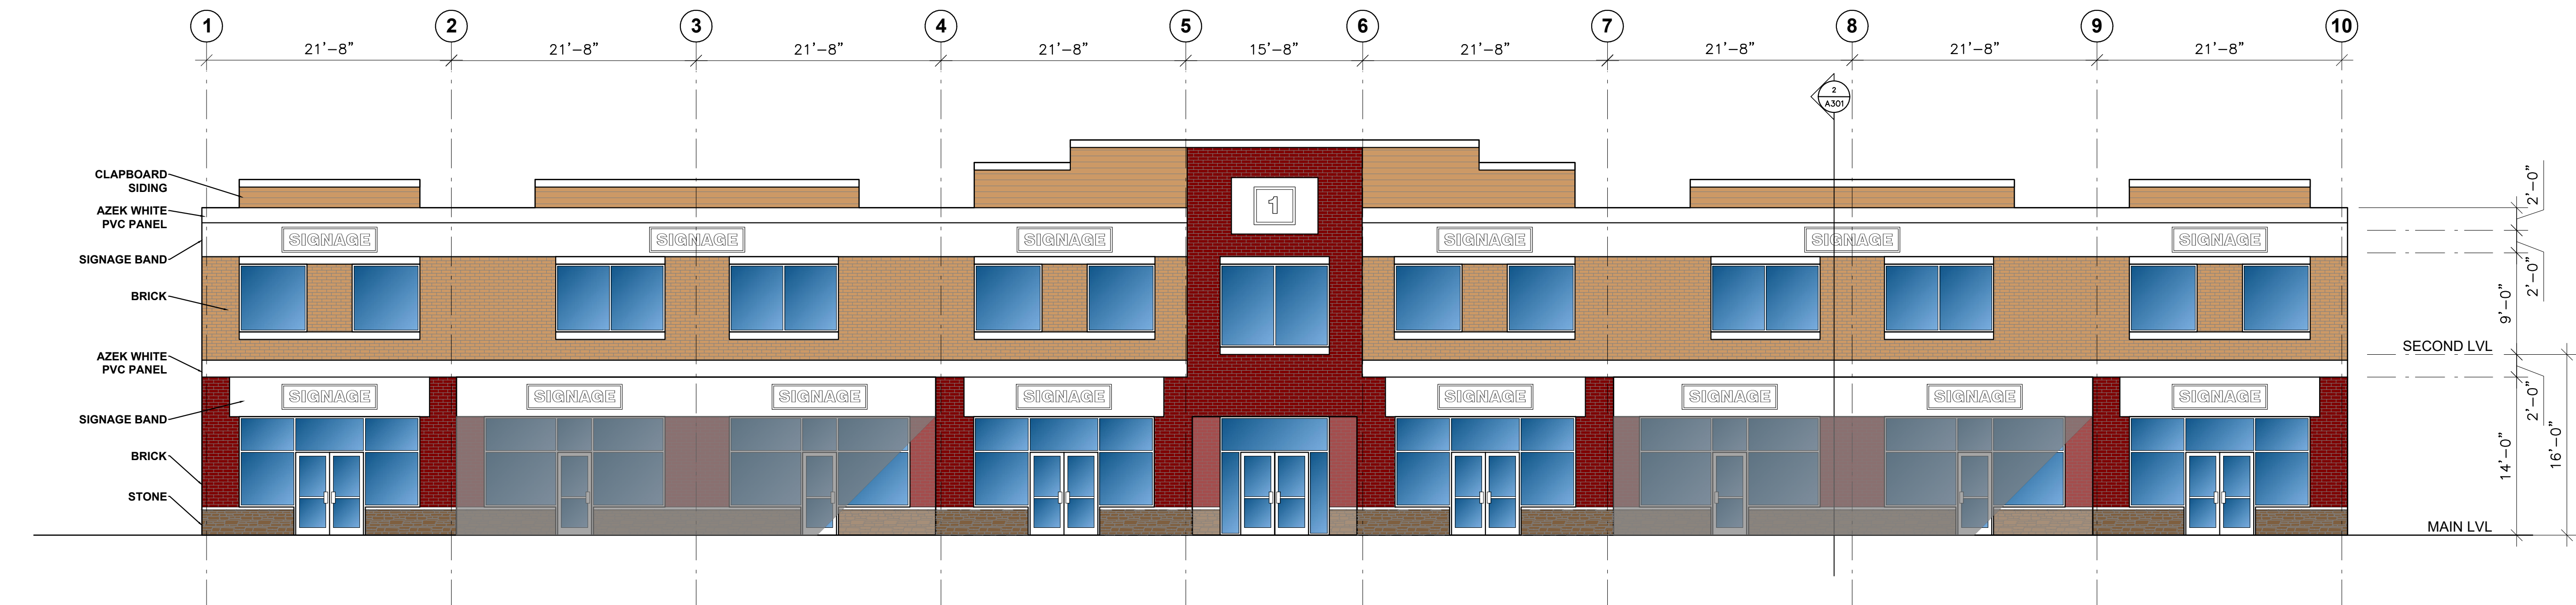


1 FRONT ELEVATION  
1/8" = 1'-0"

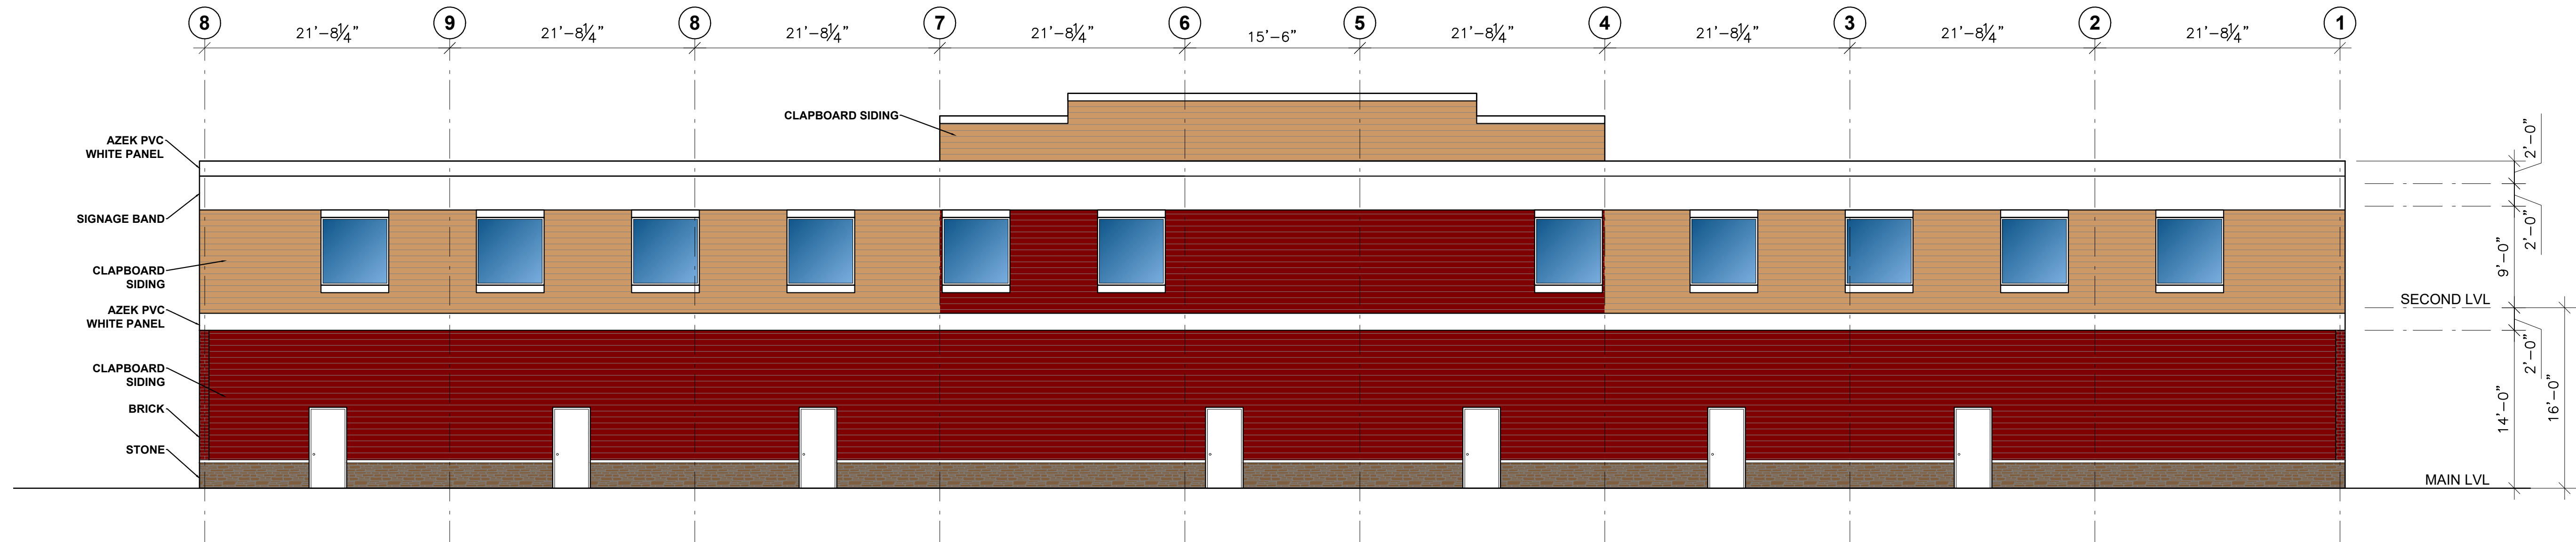

2 REAR ELEVATION  
1/8" = 1'-0"

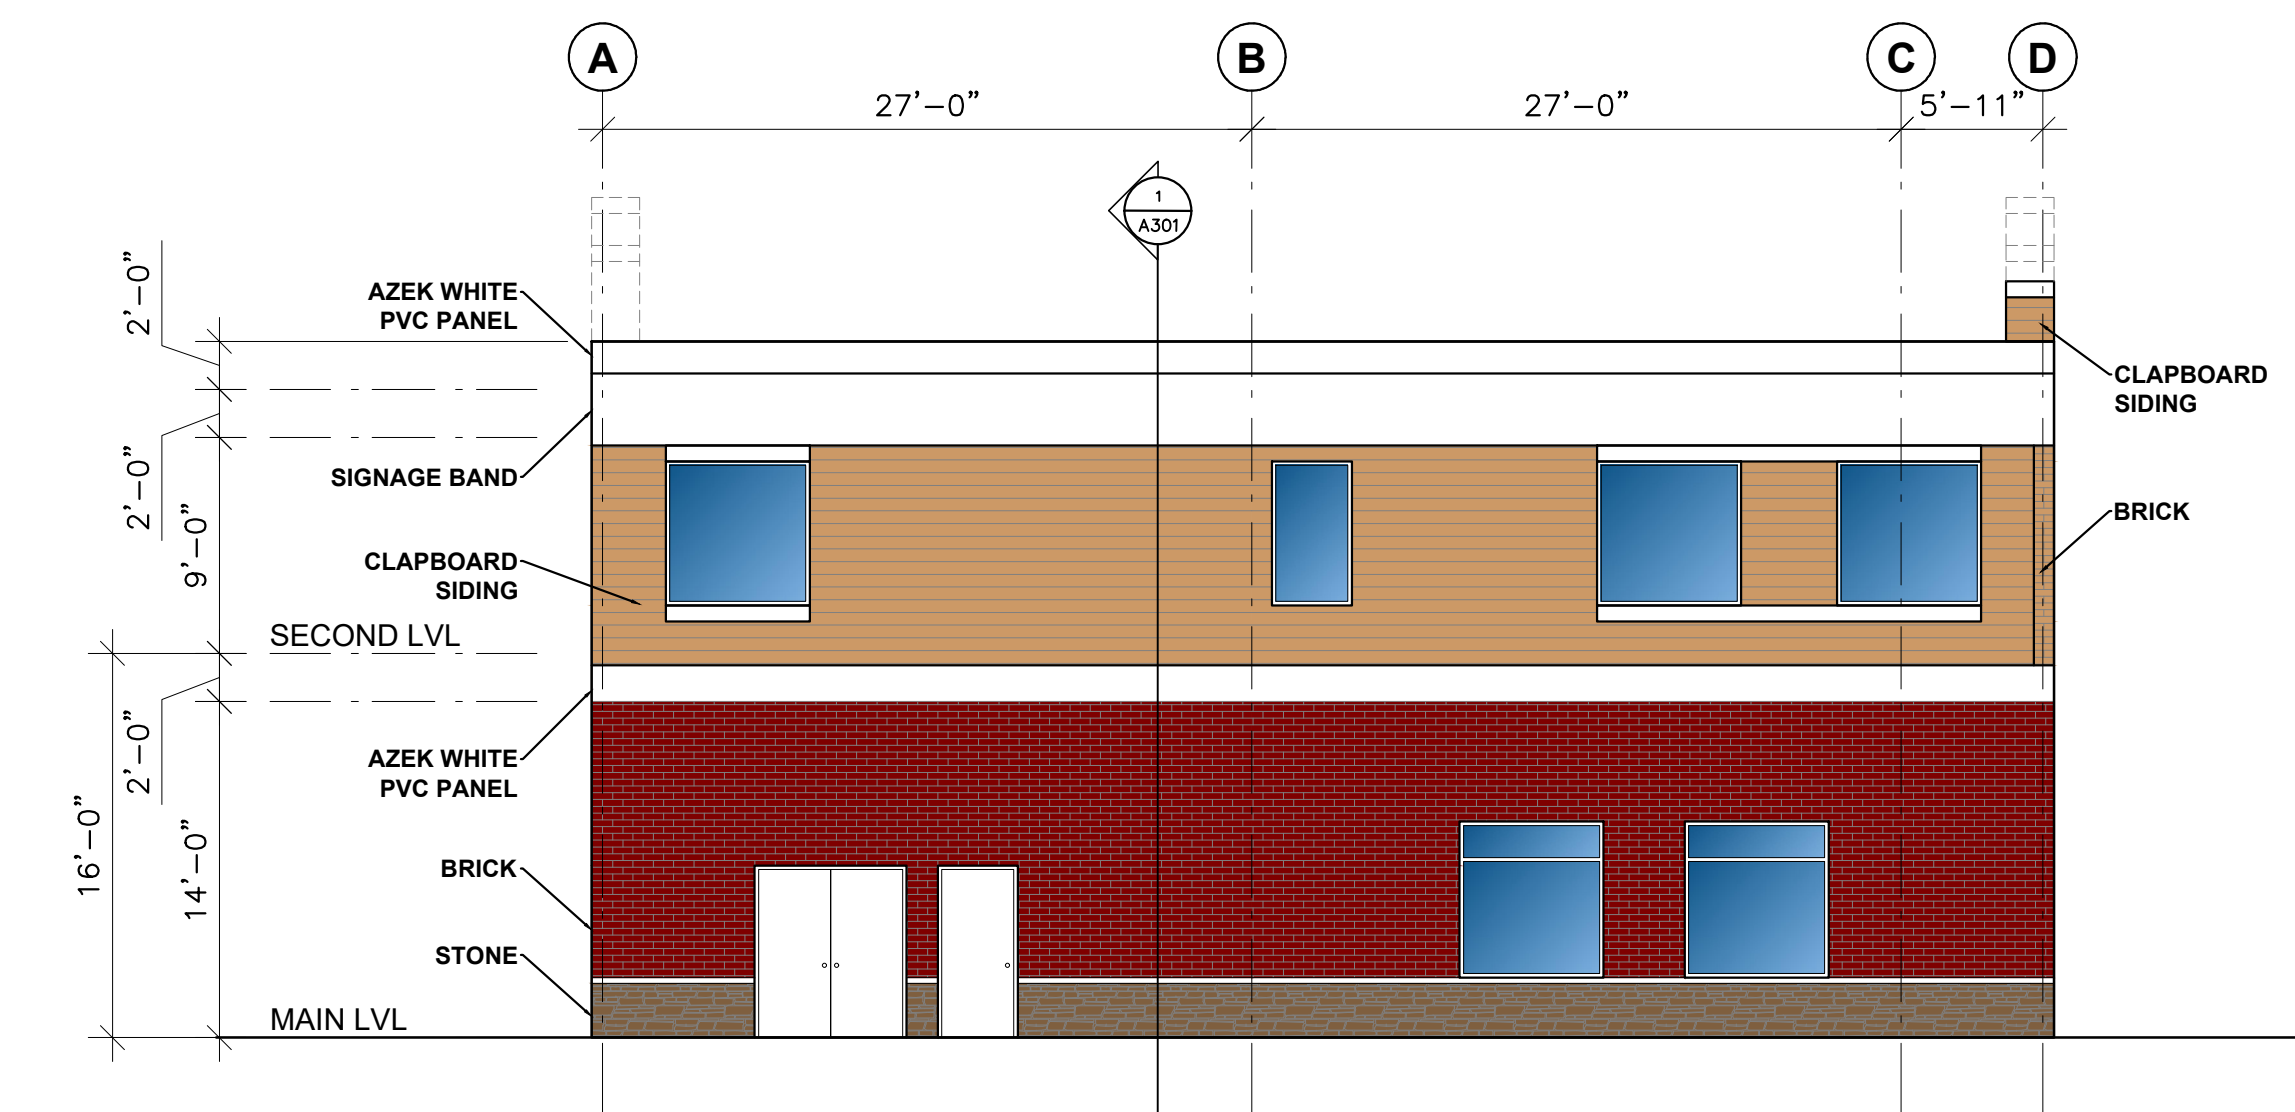

3 LEFT ELEVATION  
1/8" = 1'-0"

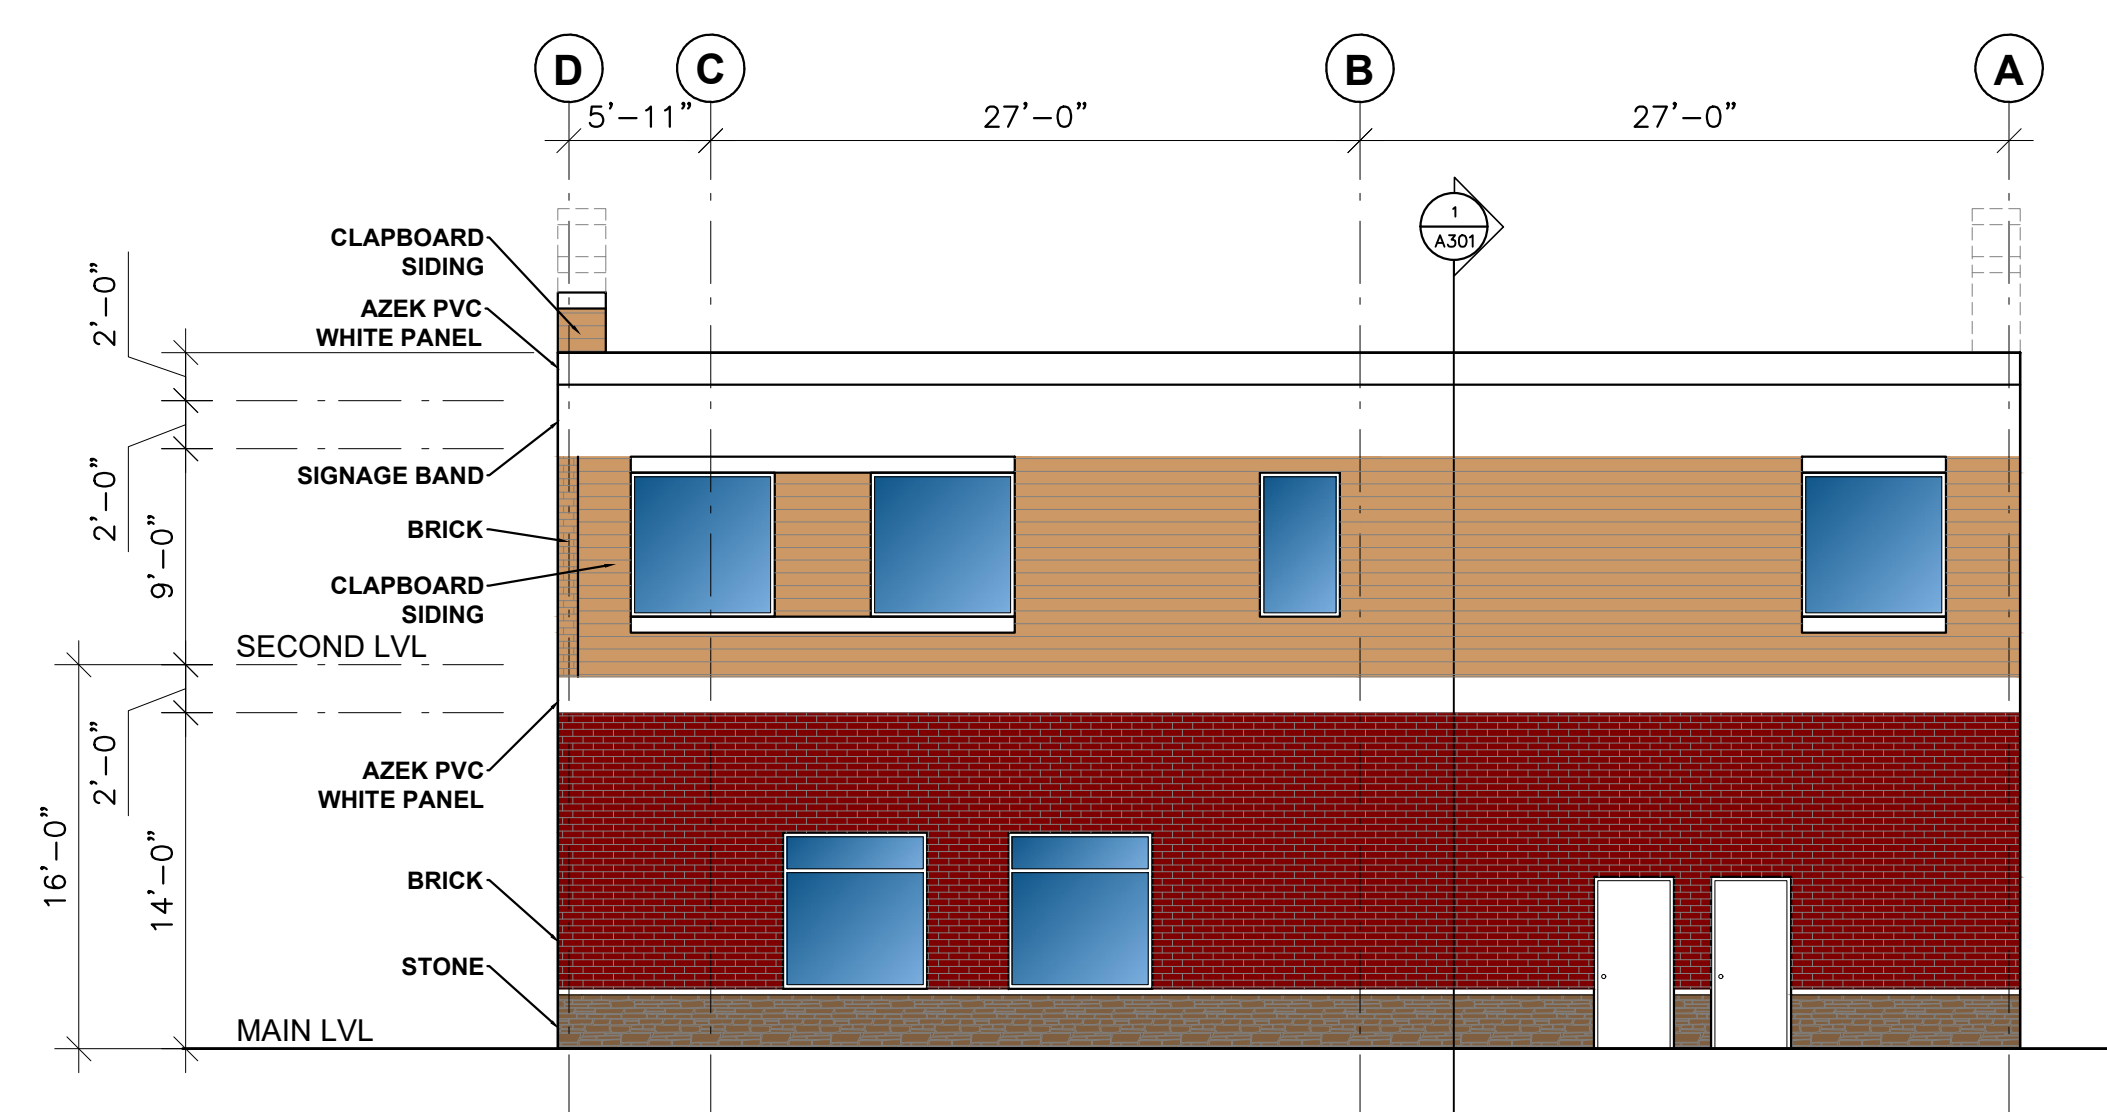


4 RIGHT ELEVATION  
1/8" = 1'-0"



**- READ THE DRAWINGS IN CONJUNCTION WITH ALL ARCHITECTURAL, MECHANICAL, ELECTRICAL AND STRUCTURAL DRAWINGS AND COMPLETE SPECIFICATIONS**

THE INFORMATION CONTAINED IN THIS DRAWING IS COPYRIGHTED AND HAS BEEN PREPARED FOR THE SOLE PURPOSE OF THE PROJECT DESCRIBED HEREIN AND FOR THE SOLE BENEFIT OF THE OWNER. ANY UNAUTHORIZED USE OF THIS INFORMATION WILL BE CONSIDERED A BREACH OF COPYRIGHT AND MAY BE PURSUED AS SUCH. USE OF THIS INFORMATION FOR ANY PURPOSE OTHER THAN THE PROJECT DESCRIBED HEREIN IS AT THE SOLE RISK OF THE USER.




A: DETAIL NO.  
 B: DRAWING NO. - WHERE DETAILED  
 C: DRAWING NO. - WHERE REQUIRED

NO	REVISION	DATE	APP'D


BUILDING "A"+"C"  
MAIN LEVEL PLAN

DESIGNED BY RS	SCALE AS INDICATED
DRAWN BY JB	DATE 13/09/19
CHECKED BY RS	JOB NUMBER / GOVT NUMBER MA1901


A102 OF 14

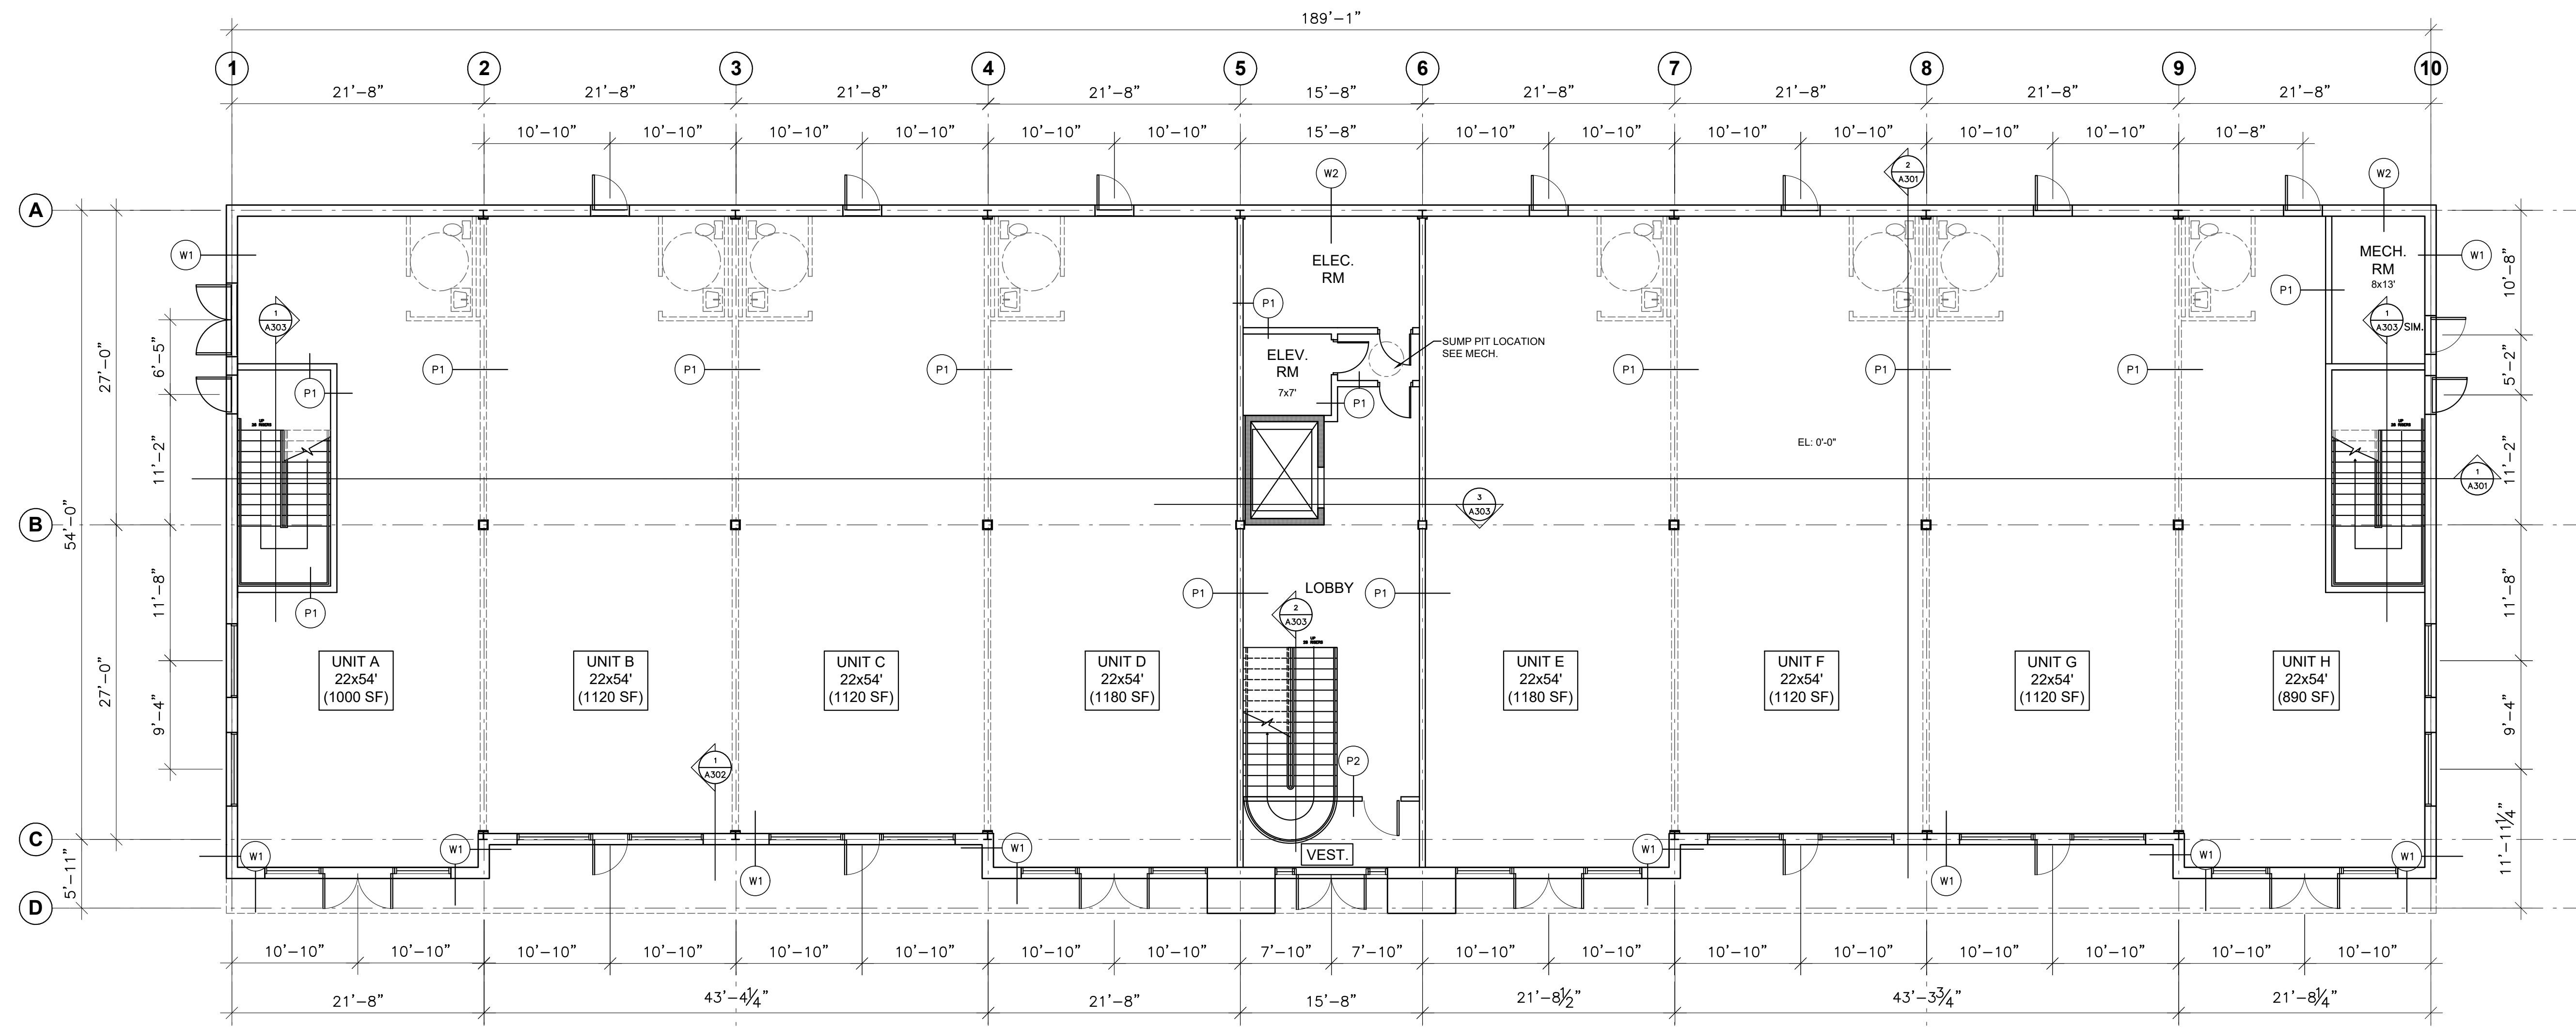




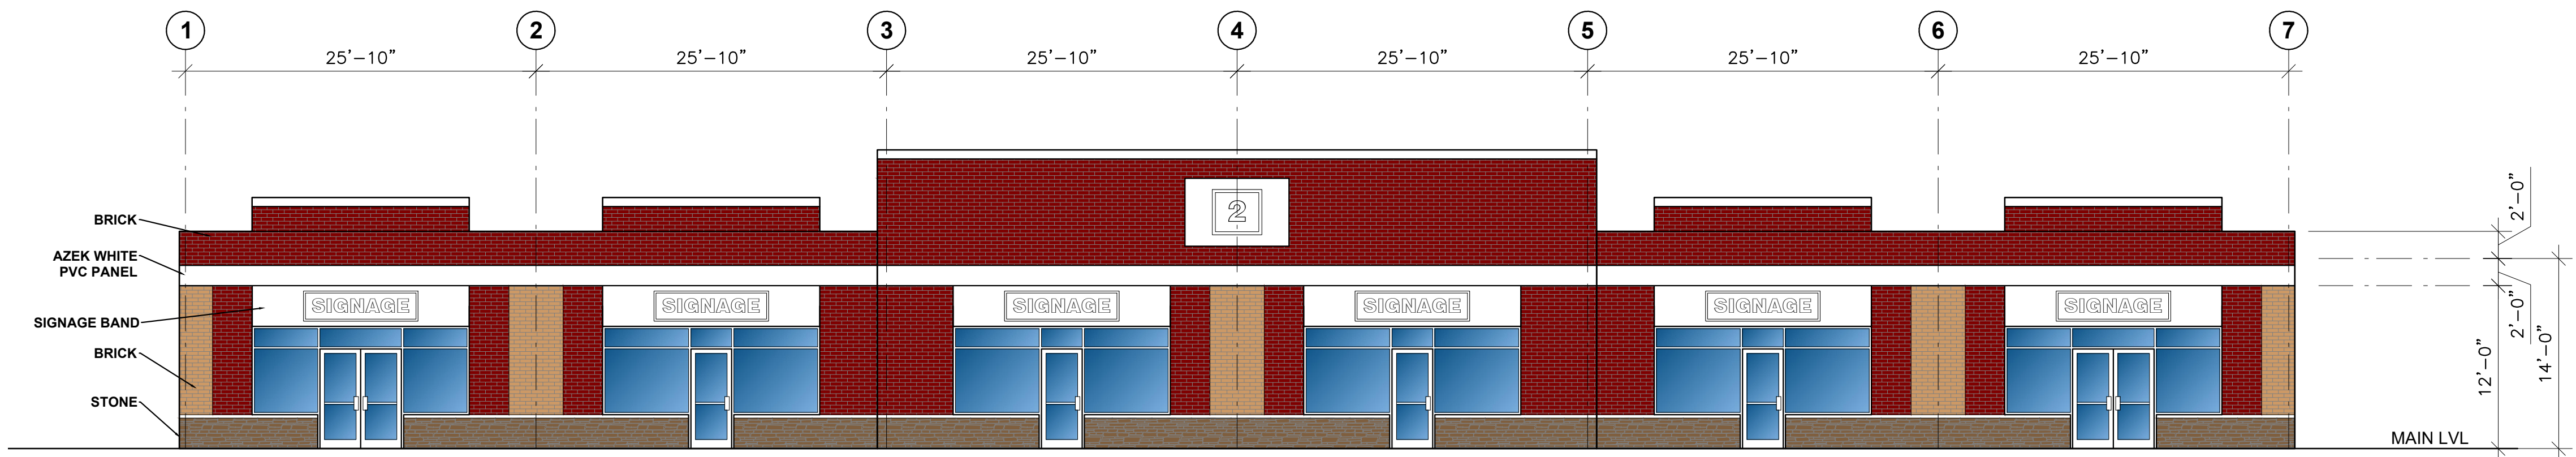


1 FRONT ELEVATION  
1/8" = 1'-0"

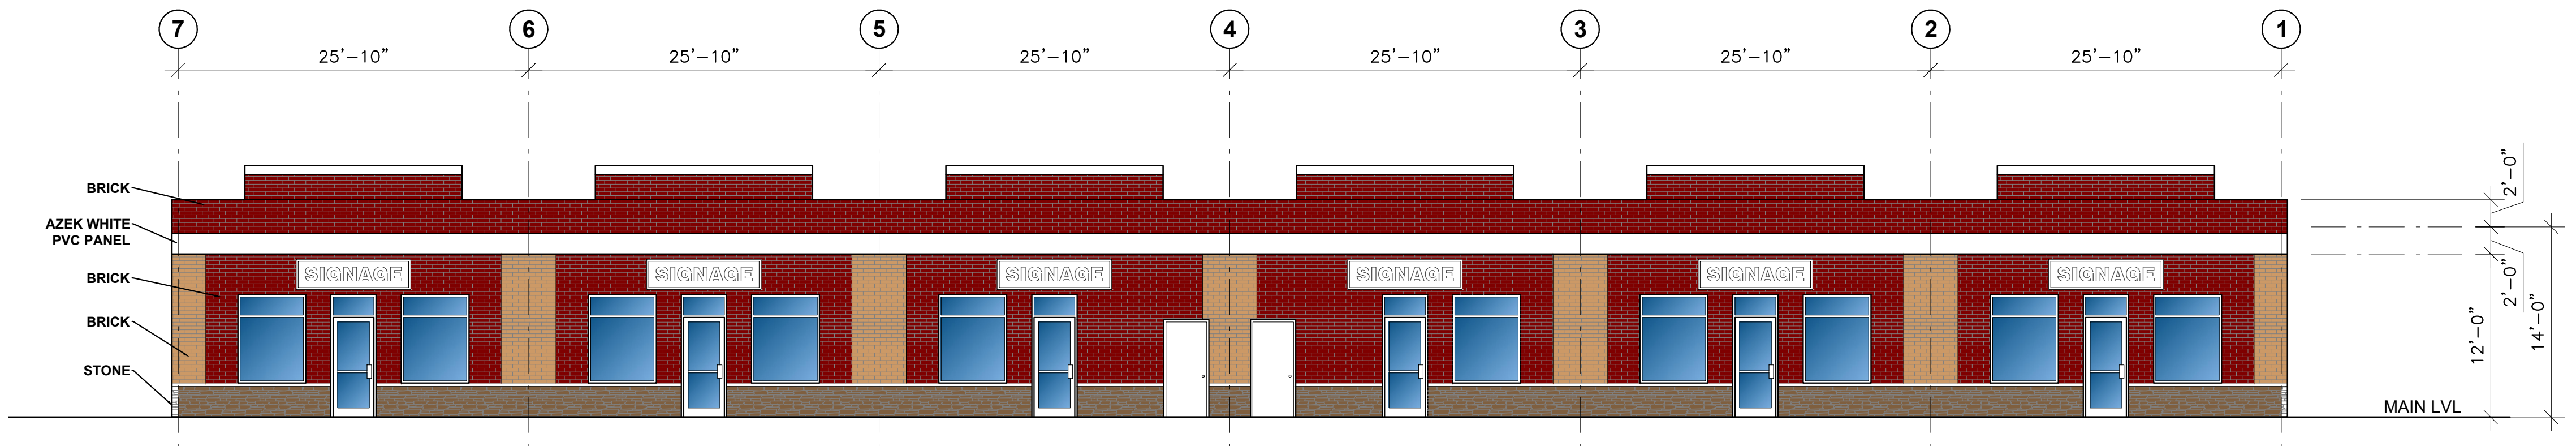


2 REAR ELEVATION  
1/8" = 1'-0"

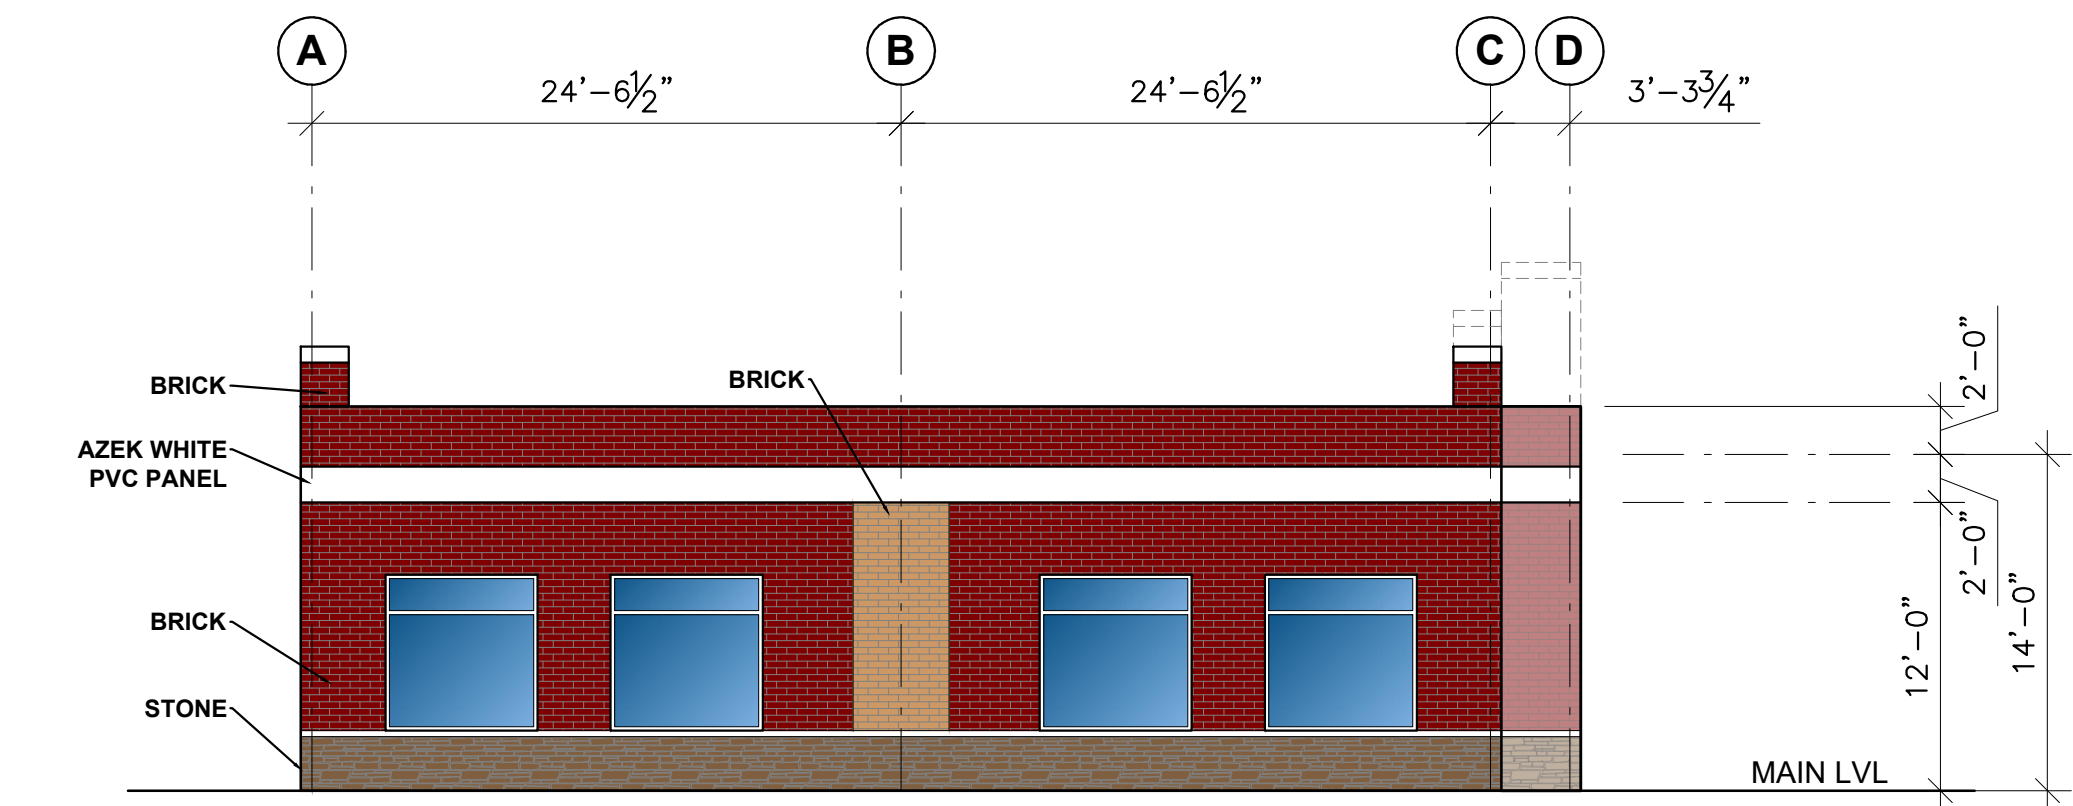

3 LEFT ELEVATION  
1/8" = 1'-0"

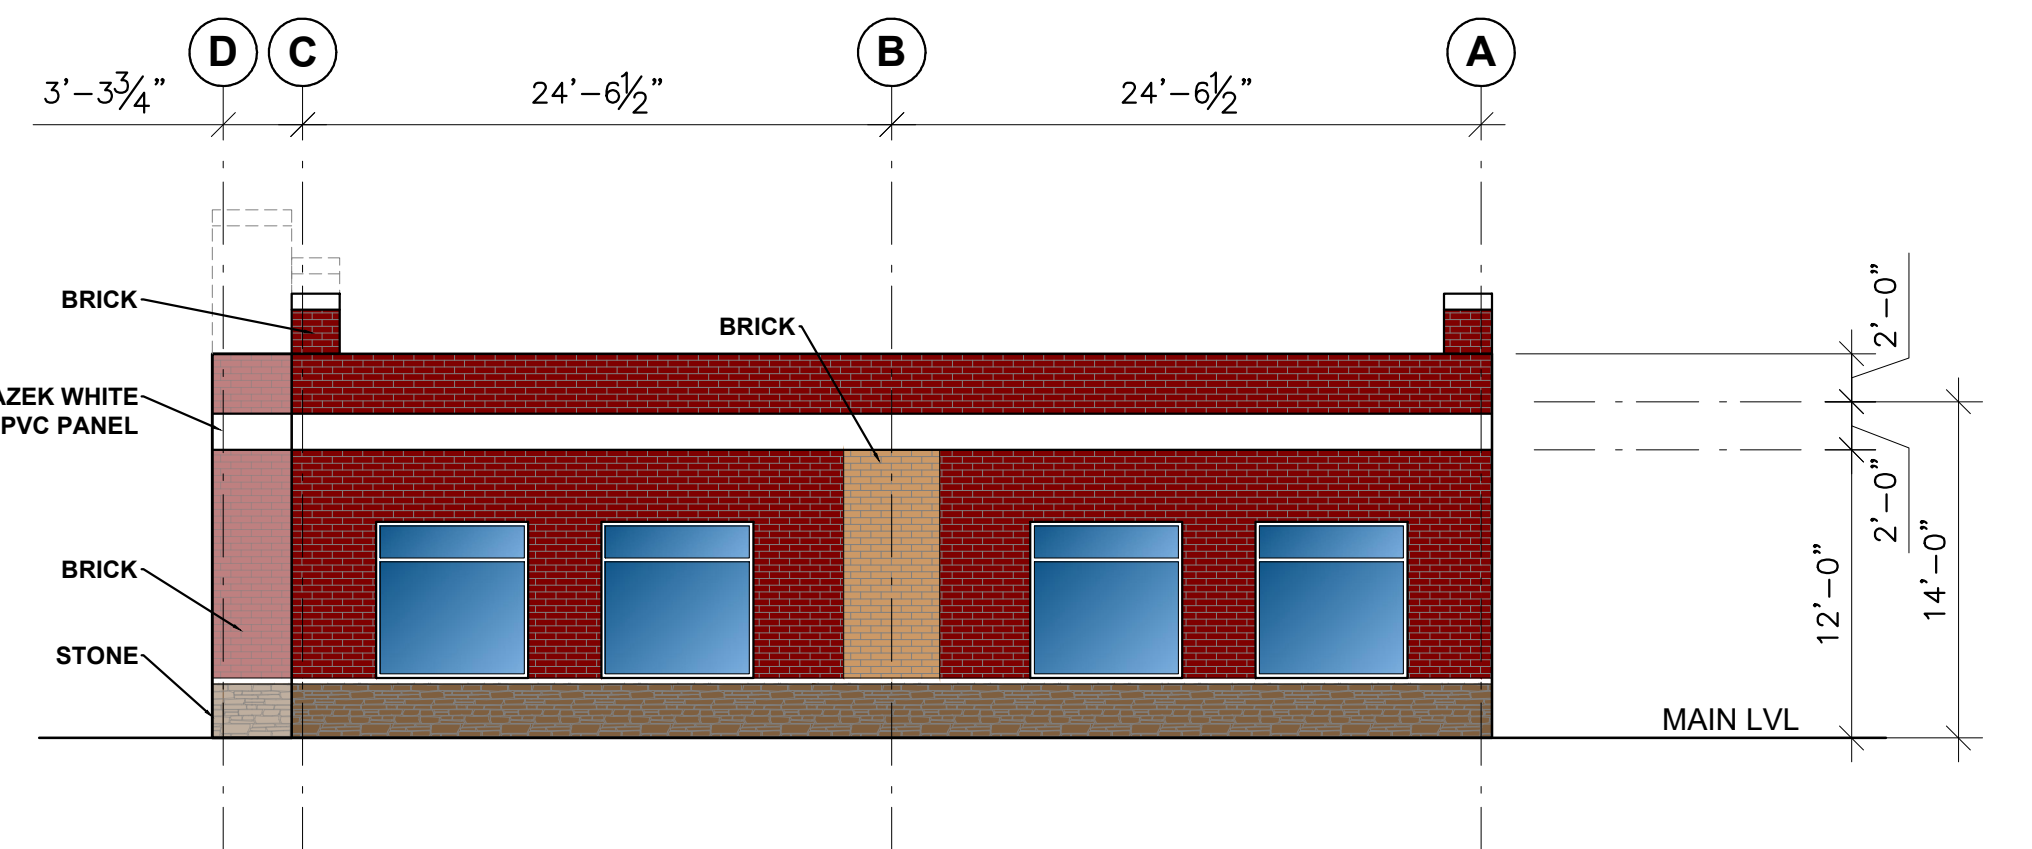

4 RIGHT ELEVATION  
1/8" = 1'-0"

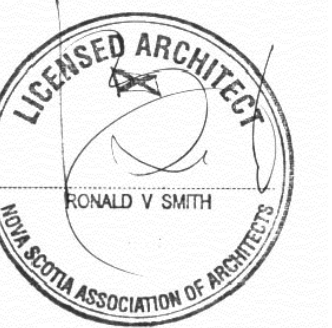

IT IS THE CONTRACTORS RESPONSIBILITY TO:

- CHECK AND VERIFY THAT ALL DIMENSIONS AND SIZES ARE CORRECT, AND TO REPORT IN WRITING ANY ERRORS OR OMISSIONS TO THE ARCHITECT PRIOR TO PROCEEDING WITH THE WORK.

- AVOID SCALING OF DRAWINGS EXCEPT AS PERMITTED BY THE ARCHITECT

- READ THE DRAWINGS IN CONJUNCTION WITH ALL ARCHITECTURAL, MECHANICAL, ELECTRICAL AND STRUCTURAL DRAWINGS AND COMPLETE SPECIFICATIONS

THE INFORMATION CONTAINED IN THIS DRAWING IS COPYRIGHT AND HAS BEEN PREPARED FOR THE SOLE PURPOSE OF THE PROJECT DESCRIBED HEREIN AND FOR THE SOLE BENEFIT OF THE OWNER. ANY UNAUTHORIZED USE OF THIS INFORMATION WILL BE CONSIDERED A BREACH OF COPYRIGHT AND MAY BE PURSUED AS SUCH. USE OF THIS INFORMATION FOR ANY PURPOSE OTHER THAN THE PROJECT DESCRIBED HEREIN IS AT THE SOLE RISK OF THE USER.

A	A: DETAIL NO.
B	B: DRAWING NO. - WHERE DETAILED
C	C: DRAWING NO. - WHERE REQUIRED

NO.	REVISION	DATE	APP'D



JOB TITLE  
BROOKLINE PLAZA

BEDFORD, NS

DRAWING TITLE  
BUILDING "B"  
ELEVATIONS  
(COLOUR)

DESIGNED BY RS	SCALE AS INDICATED
DRAWN BY GC	DATE 13/09/19
CHECKED BY RS	JOB NUMBER / COYT NUMBER MA1901

DRAWING NO.  
A202 OF 14

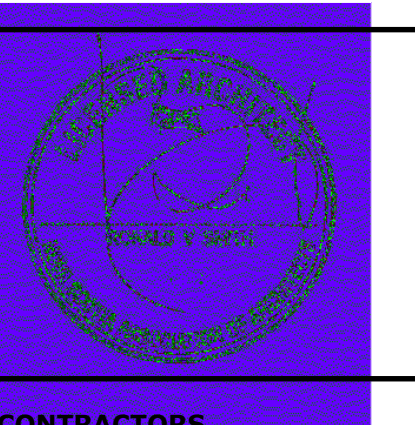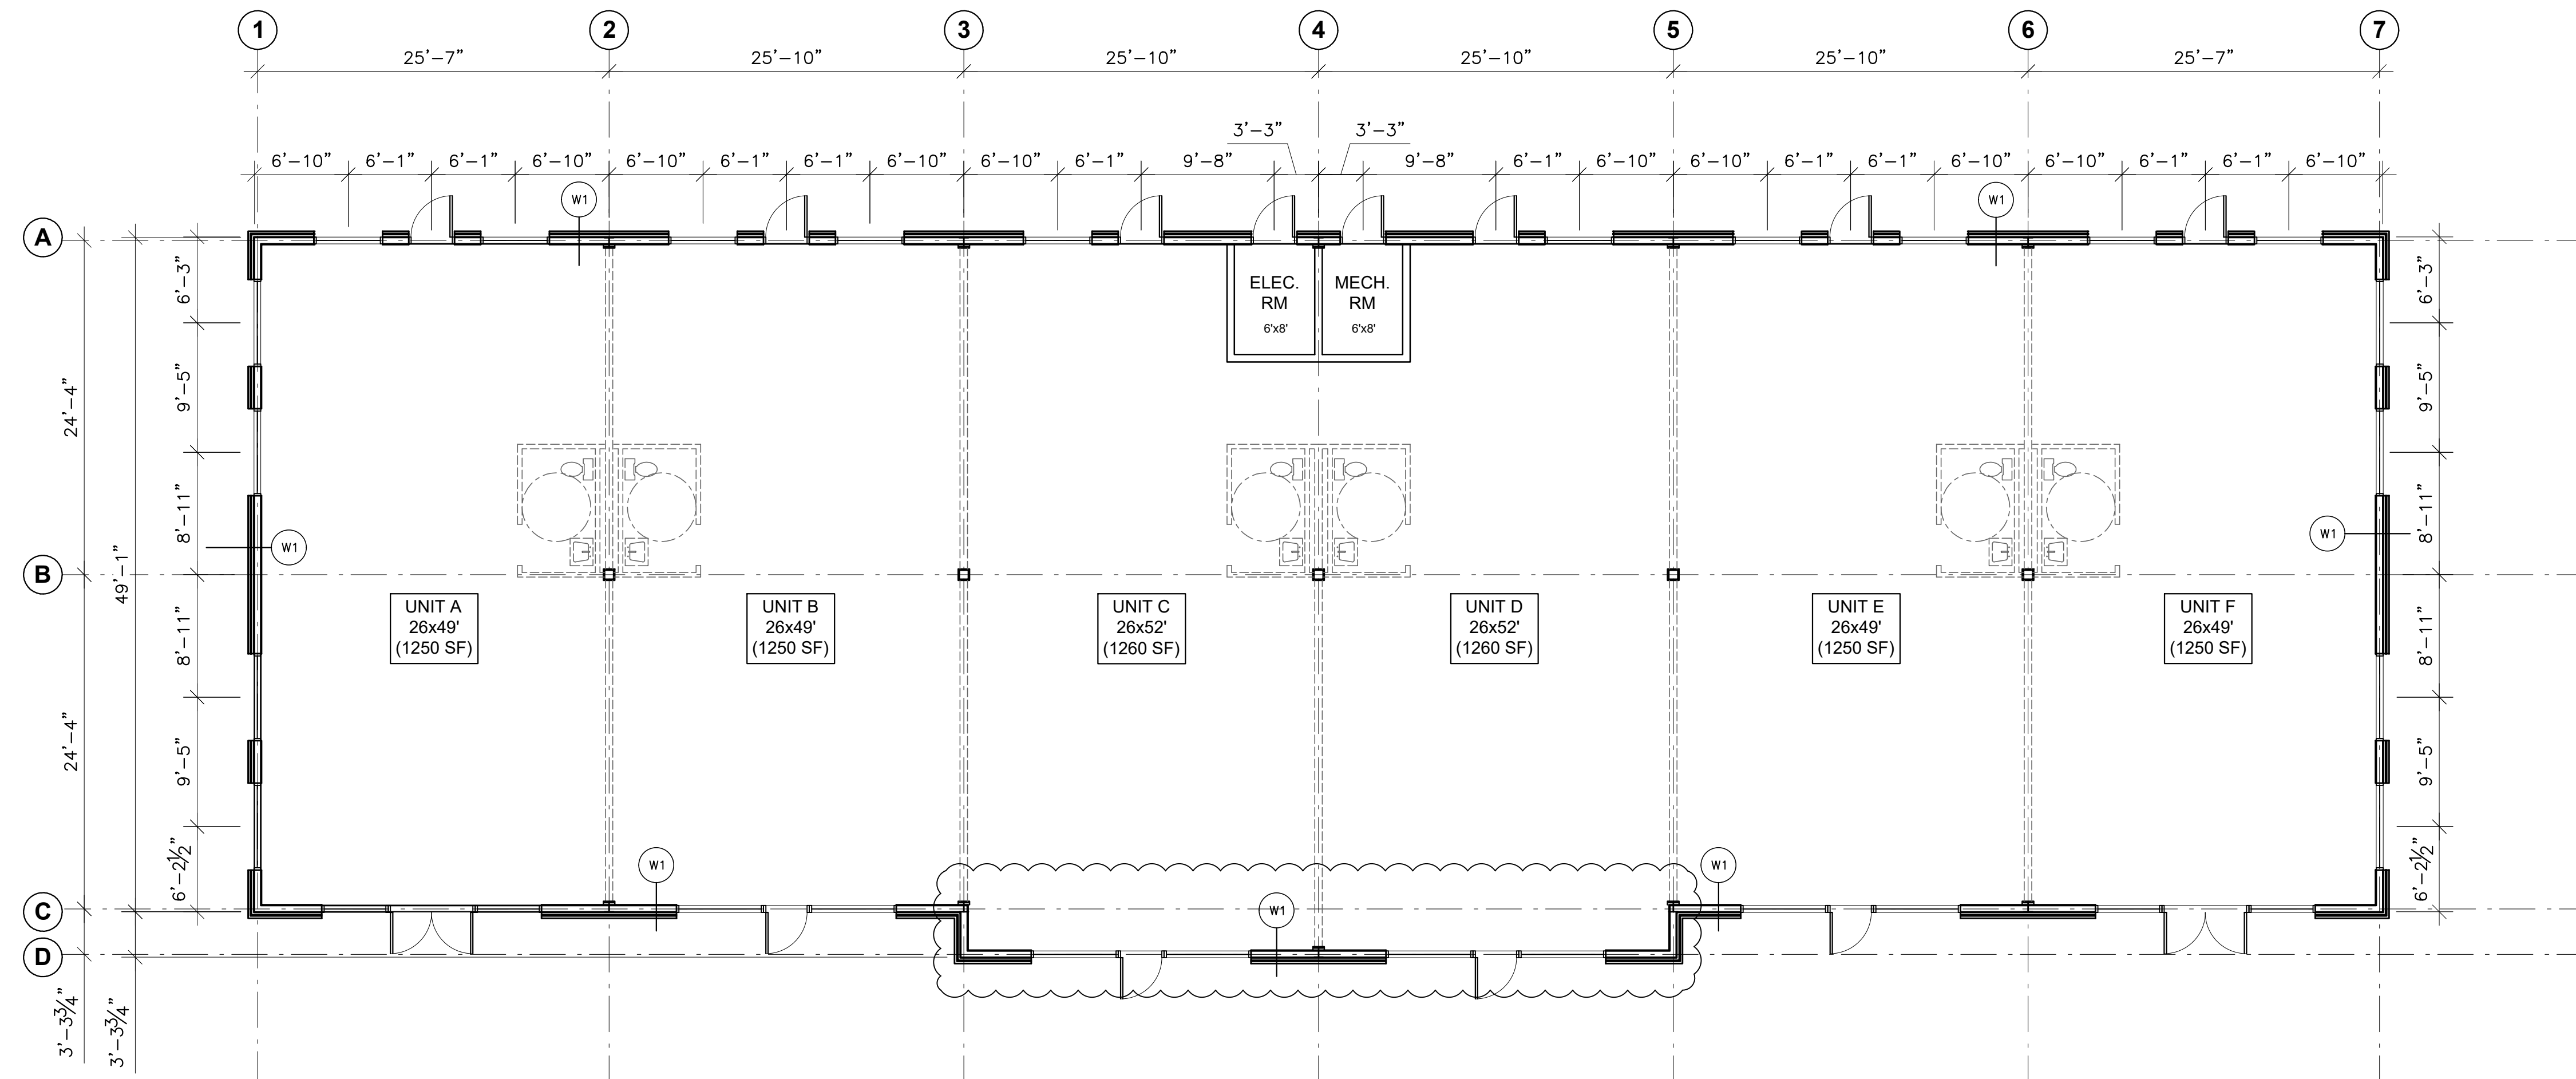


**IT IS THE CONTRACTORS RESPONSIBILITY TO:**

**- CHECK AND VERIFY THAT ALL DIMENSIONS AND SIZES ARE CORRECT, AND TO REPORT IN WRITING ANY ERRORS OR OMISSIONS TO THE ARCHITECT PRIOR TO PROCEEDING WITH THE WORK.**

**- AVOID SCALING OF DRAWINGS EXCEPT AS PERMITTED BY THE ARCHITECT**

**- READ THE DRAWINGS IN CONJUNCTION WITH ALL ARCHITECTURAL, MECHANICAL, ELECTRICAL AND STRUCTURAL DRAWINGS AND COMPLETE SPECIFICATIONS**

THE INFORMATION CONTAINED IN THIS DRAWING IS COPYRIGHT AND HAS BEEN PREPARED FOR THE SOLE PURPOSE OF THE PROJECT DESCRIBED HEREIN AND FOR THE SOLE BENEFIT OF THE OWNER. ANY UNAUTHORIZED USE OF THIS INFORMATION WILL BE CONSIDERED A BREACH OF COPYRIGHT AND MAY BE PURSUED AS SUCH. USE OF THIS INFORMATION FOR ANY PURPOSE OTHER THAN THE PROJECT DESCRIBED HEREIN IS AT THE SOLE RISK OF THE USER.



A: DETAIL NO.  
B: DRAWING NO. — WHERE DETAILED  
C: DRAWING NO. — WHERE REQUIRED

NO	REVISION	DATE	APP'D

JOB TITLE  
BROOKLINE PLAZA

BEDFORD, NS

DRAWING TITLE

BUILDING "B"  
FLOOR PLAN

DESIGNED BY RS	SCALE AS INDICATED
DRAWN BY GC	[DATE] 13/09/19
CHECKED BY RS	JOB NUMBER / GOVT NUMBER MA1901

DRAWING NO.

A106 OF 14